


KOHSAR VIEW HOUSING SCHEME

SCALE 1" = 200'
CONTOUR INTERVAL 3 FEET

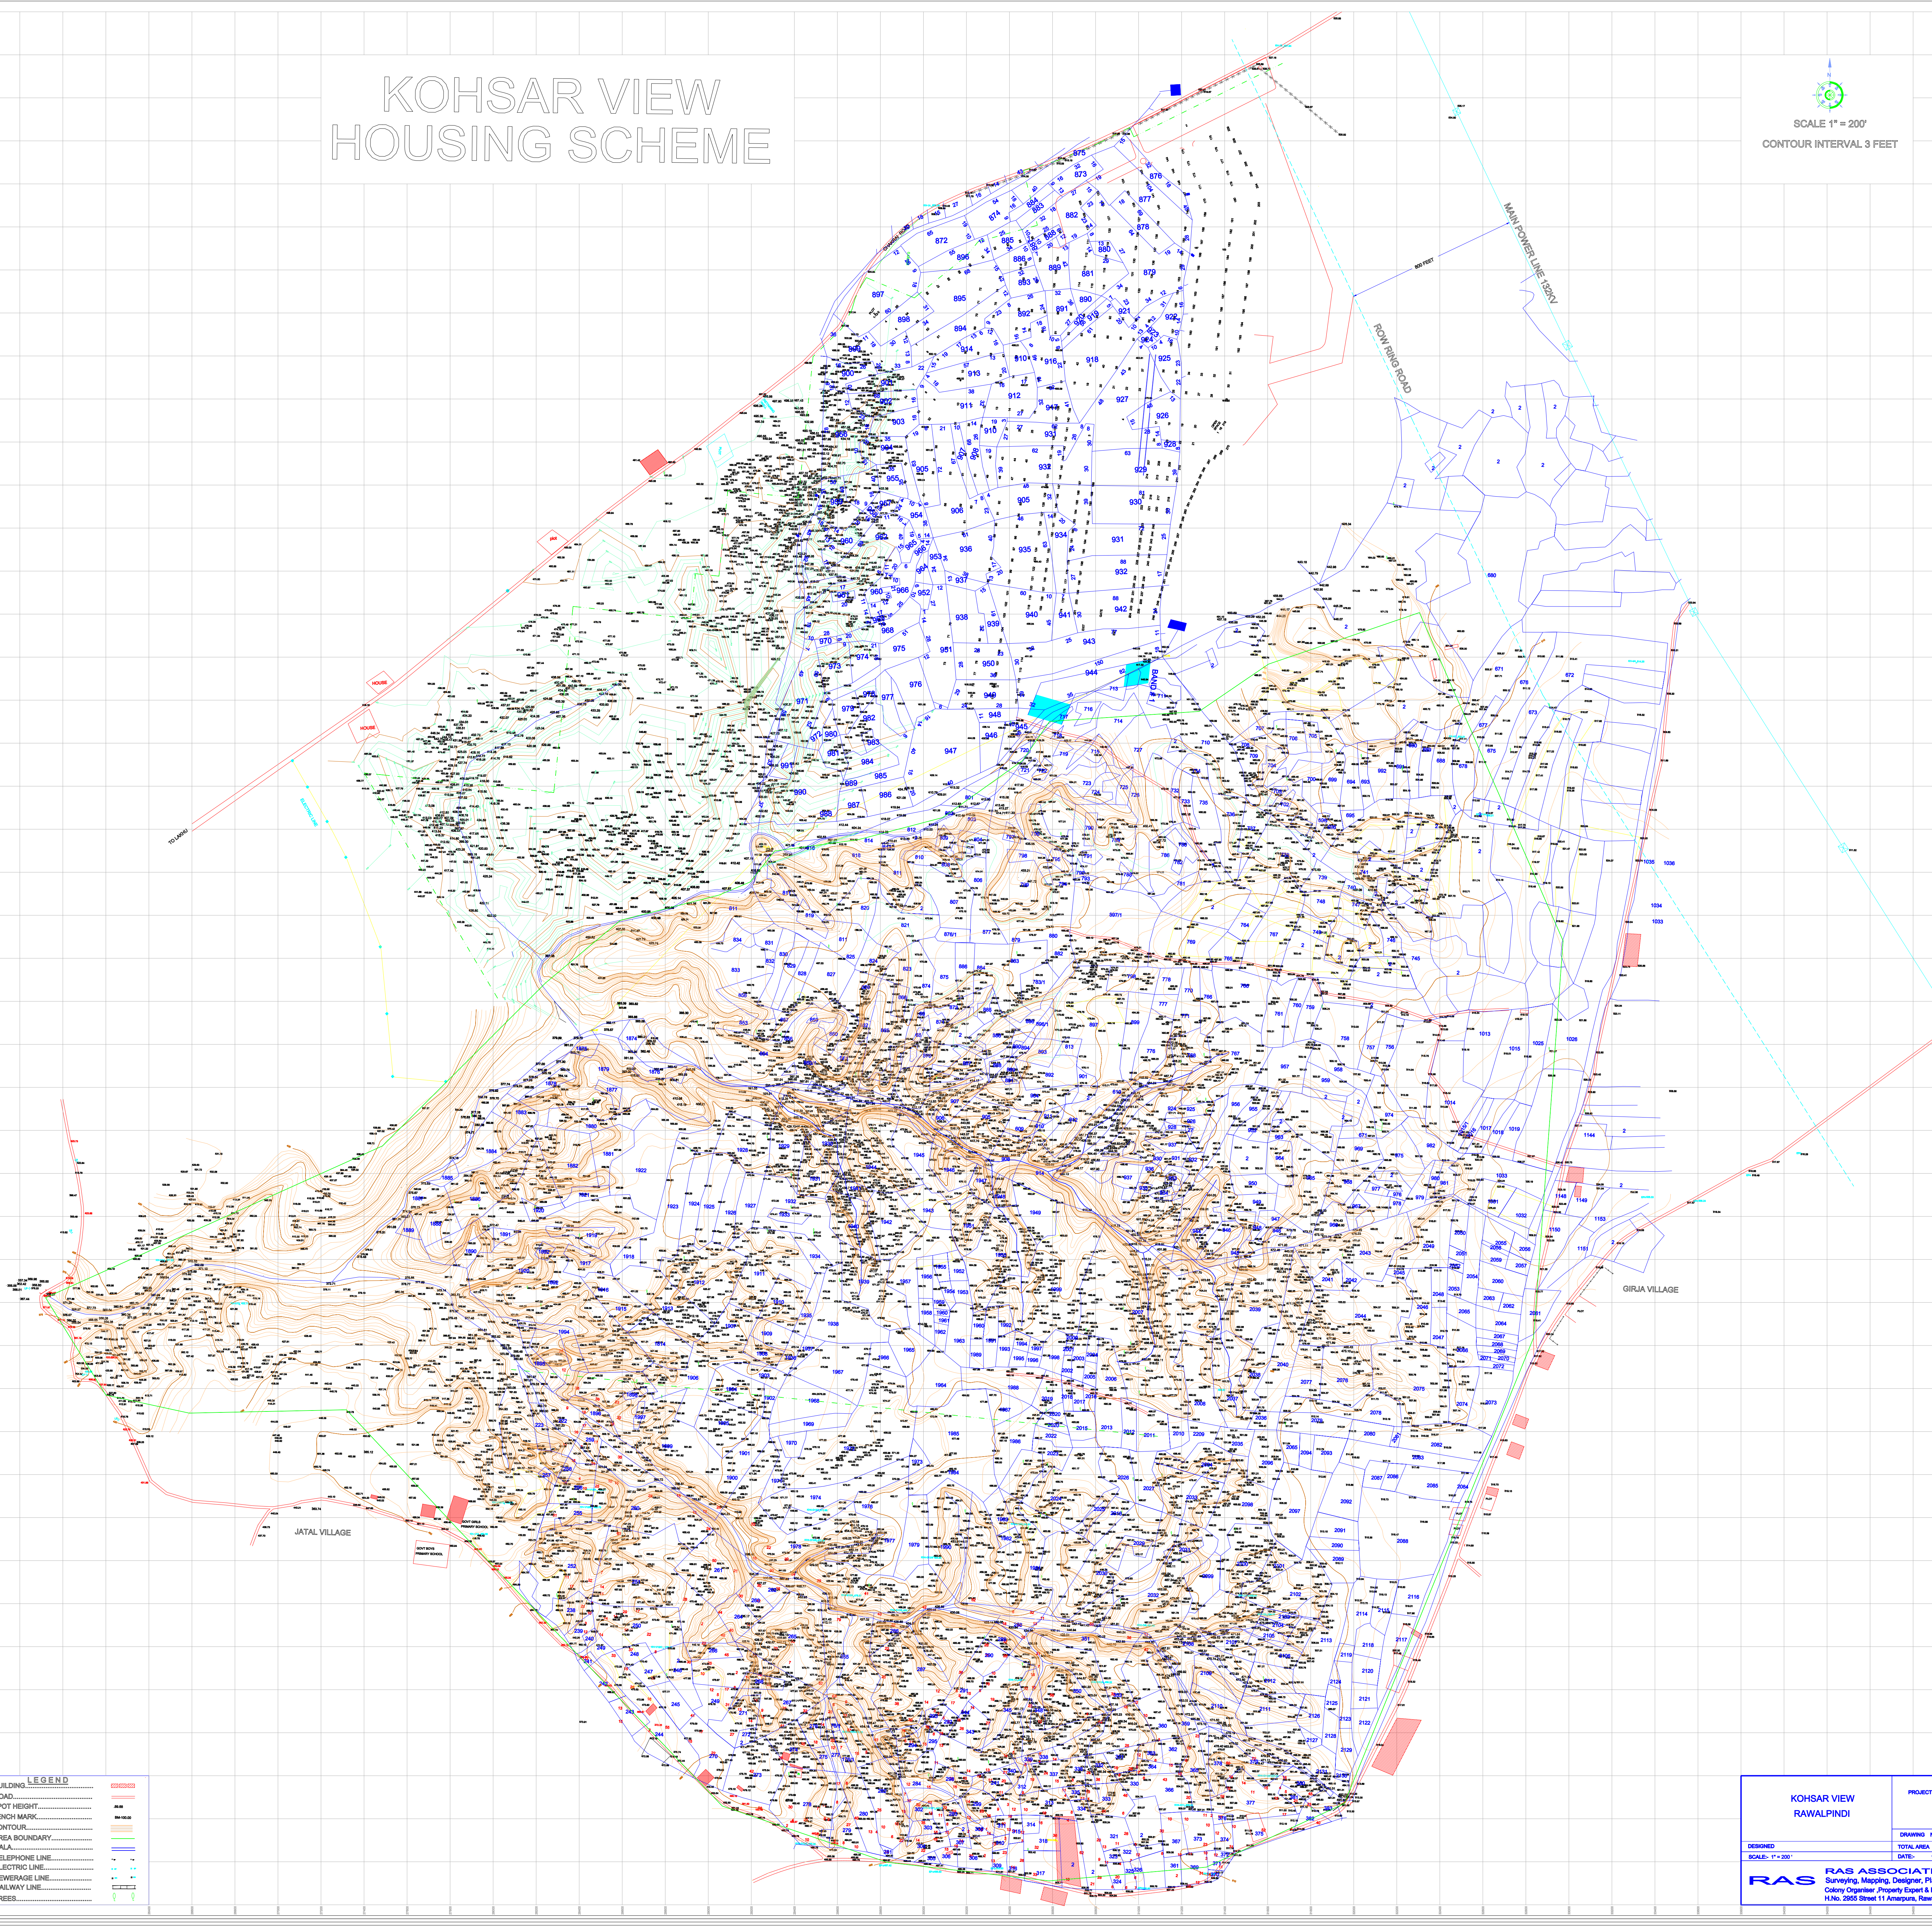

LEGEND	
BUILDING	■
ROAD	—
SPOT HEIGHT	•
BENCH MARK	⊕
CONTOUR	—
AREA BOUNDARY	—
MALA	—
TELEPHONE LINE	—
ELECTRIC LINE	—
SEWERAGE LINE	—
RAILWAY LINE	—
TREES	○

KOHSAR VIEW RAWALPINDI		PROJECT No.
DRAWING No.	1000	DRAWING No.
DATE	18-01-2001	DATE
RAS ASSOCIATES Surveying, Mapping, Design, Planner Civilty Engineer, Property Expert & Building Contractor H.No. 2055 Street 11 Amarpura, Rawalpindi, Tel. 26523		